


0 1m 2m 3m 4m 5m 6m 7m 8m 9m 10m
 1:100 For guidance only. Do not scale off this drawing

20m
18m
16m
14m
12m
10m
8m
6m
4m
2m
0

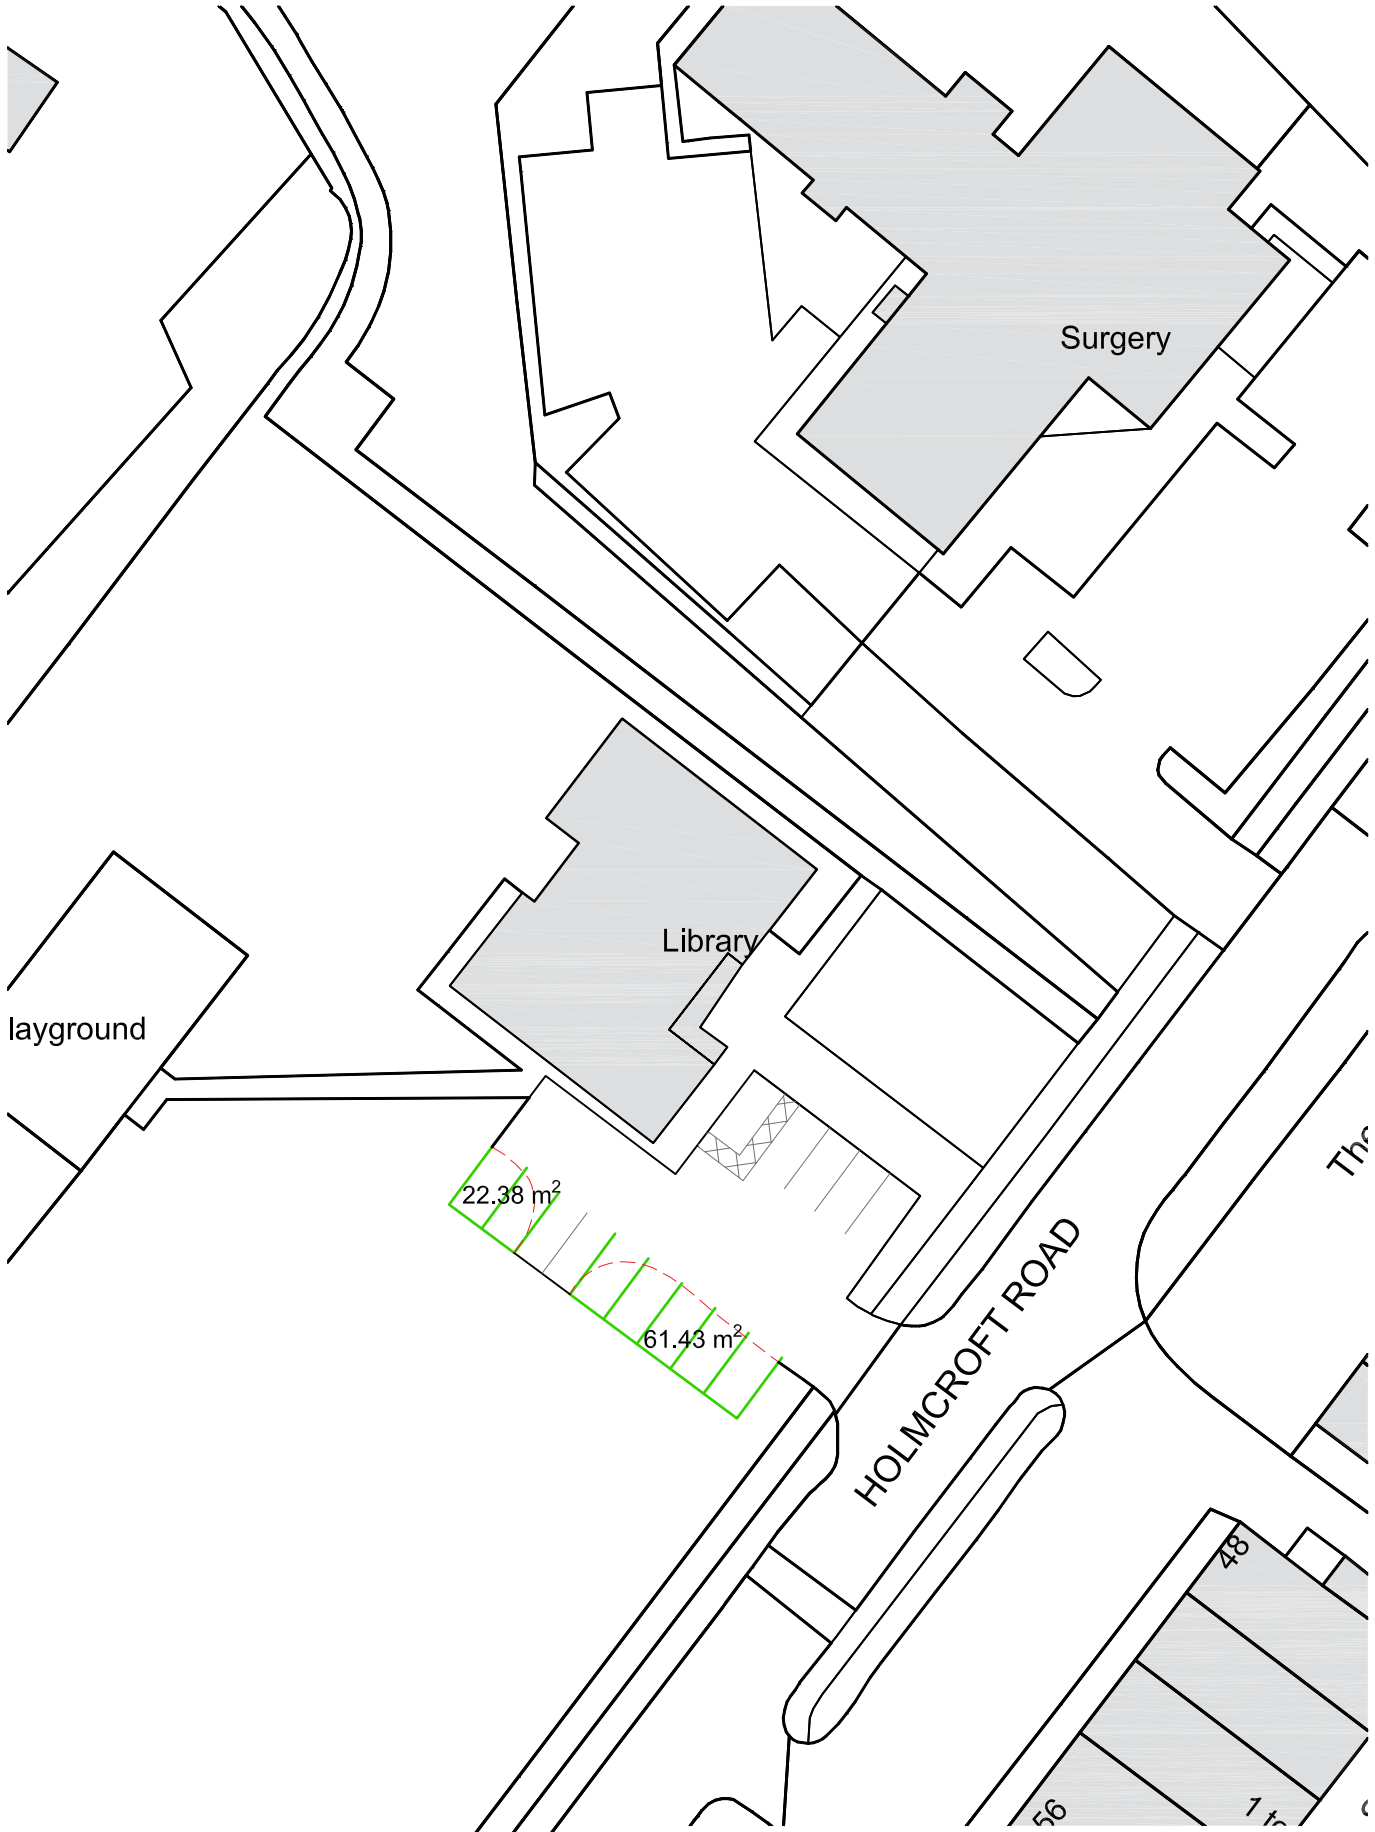

 **Staffordshire**
 County Council

Finance and Resources - Strategic Property
 2 Staffordshire Place, Tipping Street, Stafford, ST16 2DH
 TEL: 0300 111 8000 FAX: 01785 215153

| | | | | |
|---------------------------------|-------|----------|-------|--------|
| Ref | Paper | Revision | Scale | Date |
| 935 | A4 | B | 1:500 | May/18 |
| Title | | | | |
| Provision of additional parking | | | | |
| Holmcroft Library | | | | |
| Holmcroft Road, Stafford | | | | |