



Application for Change of Use of Existing Industrial Building to Use as a Healthcare Waste Treatment Plant & Transfer Site & Associated Works

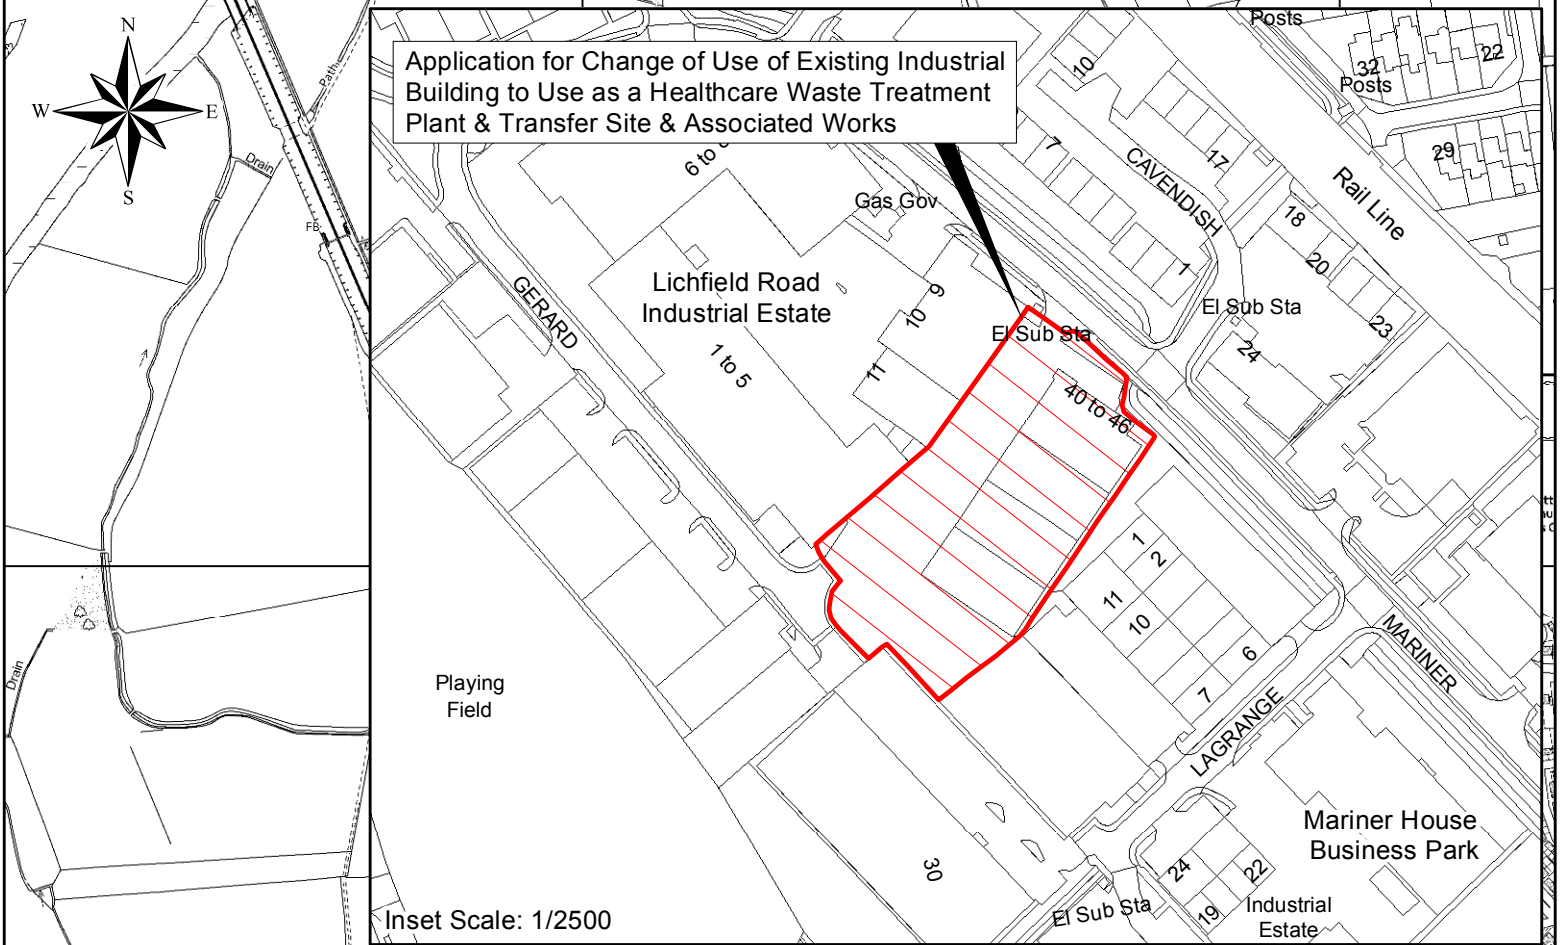

Inset Scale: 1/2500

Application for Change of Use of Existing Industrial Building to Use as a Healthcare Waste Treatment Plant & Transfer Site & Associated Works

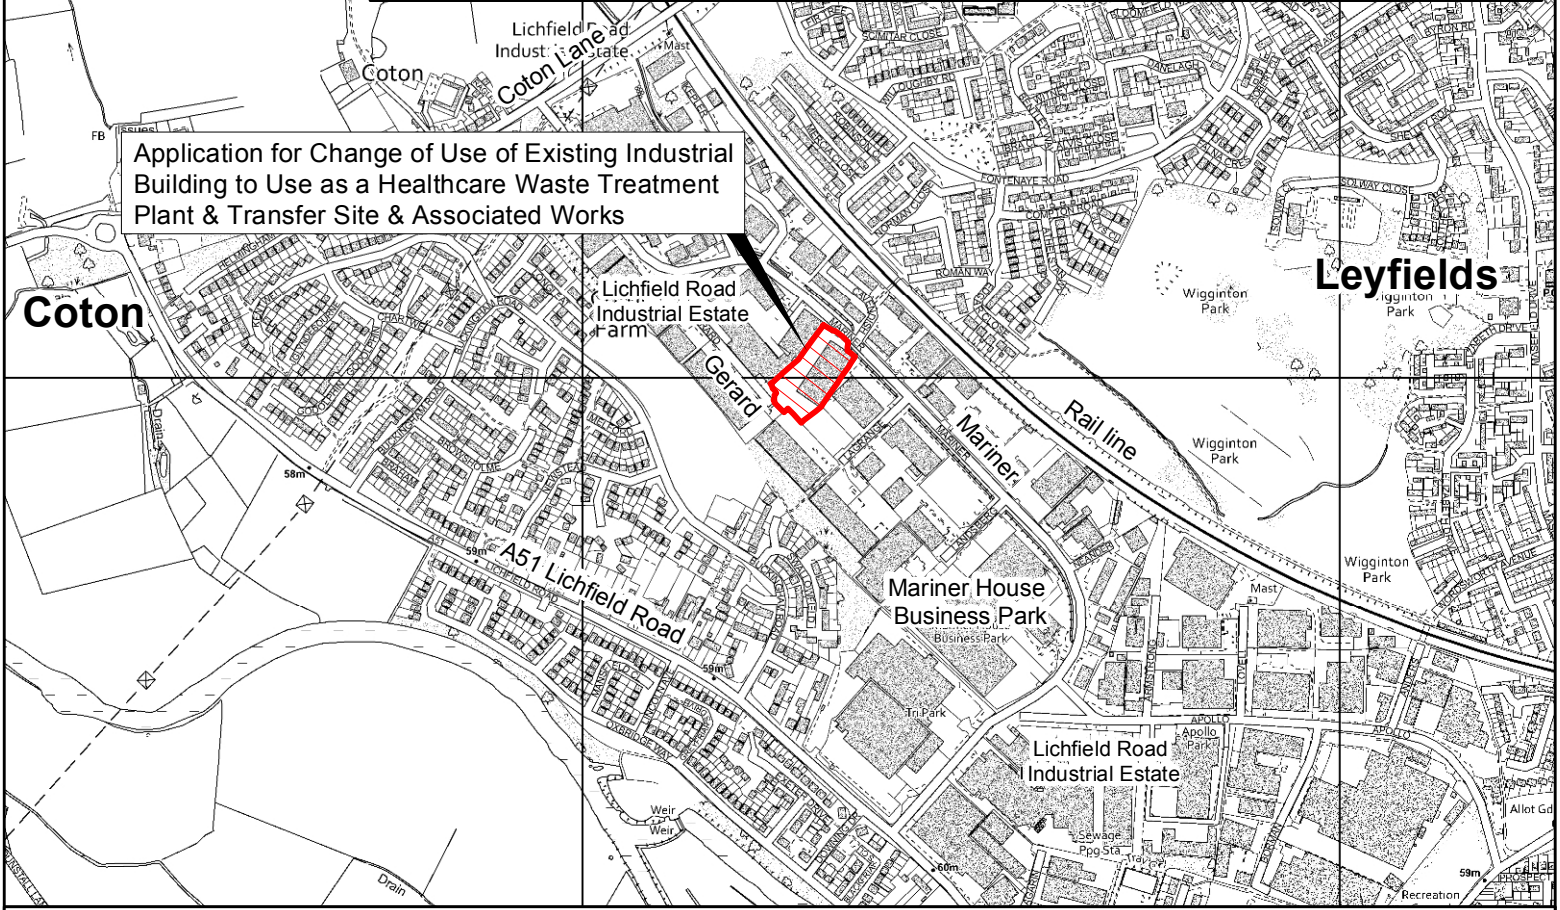

© Crown Copyright and database rights 2019. Ordnance Survey 100019422. Produced by Staffordshire County Council, 2019. 'You are not permitted to copy, sub-license, distribute or sell any of this data to third parties in any form'.

**Staffordshire County Council**  
 Planning, Policy & Development Control,  
 Staffordshire County Council,  
 No.1 Staffordshire Place,  
 Stafford, ST16 2LP.  
 Telephone 0300 111 8000

Stericycle. Application for change of use of existing industrial building to use as a healthcare waste treatment plant and transfer site and associated works, Units 40-46 Mariner, Lichfield Road Industrial Estate, Tamworth.