


FOOT PATH
STILES

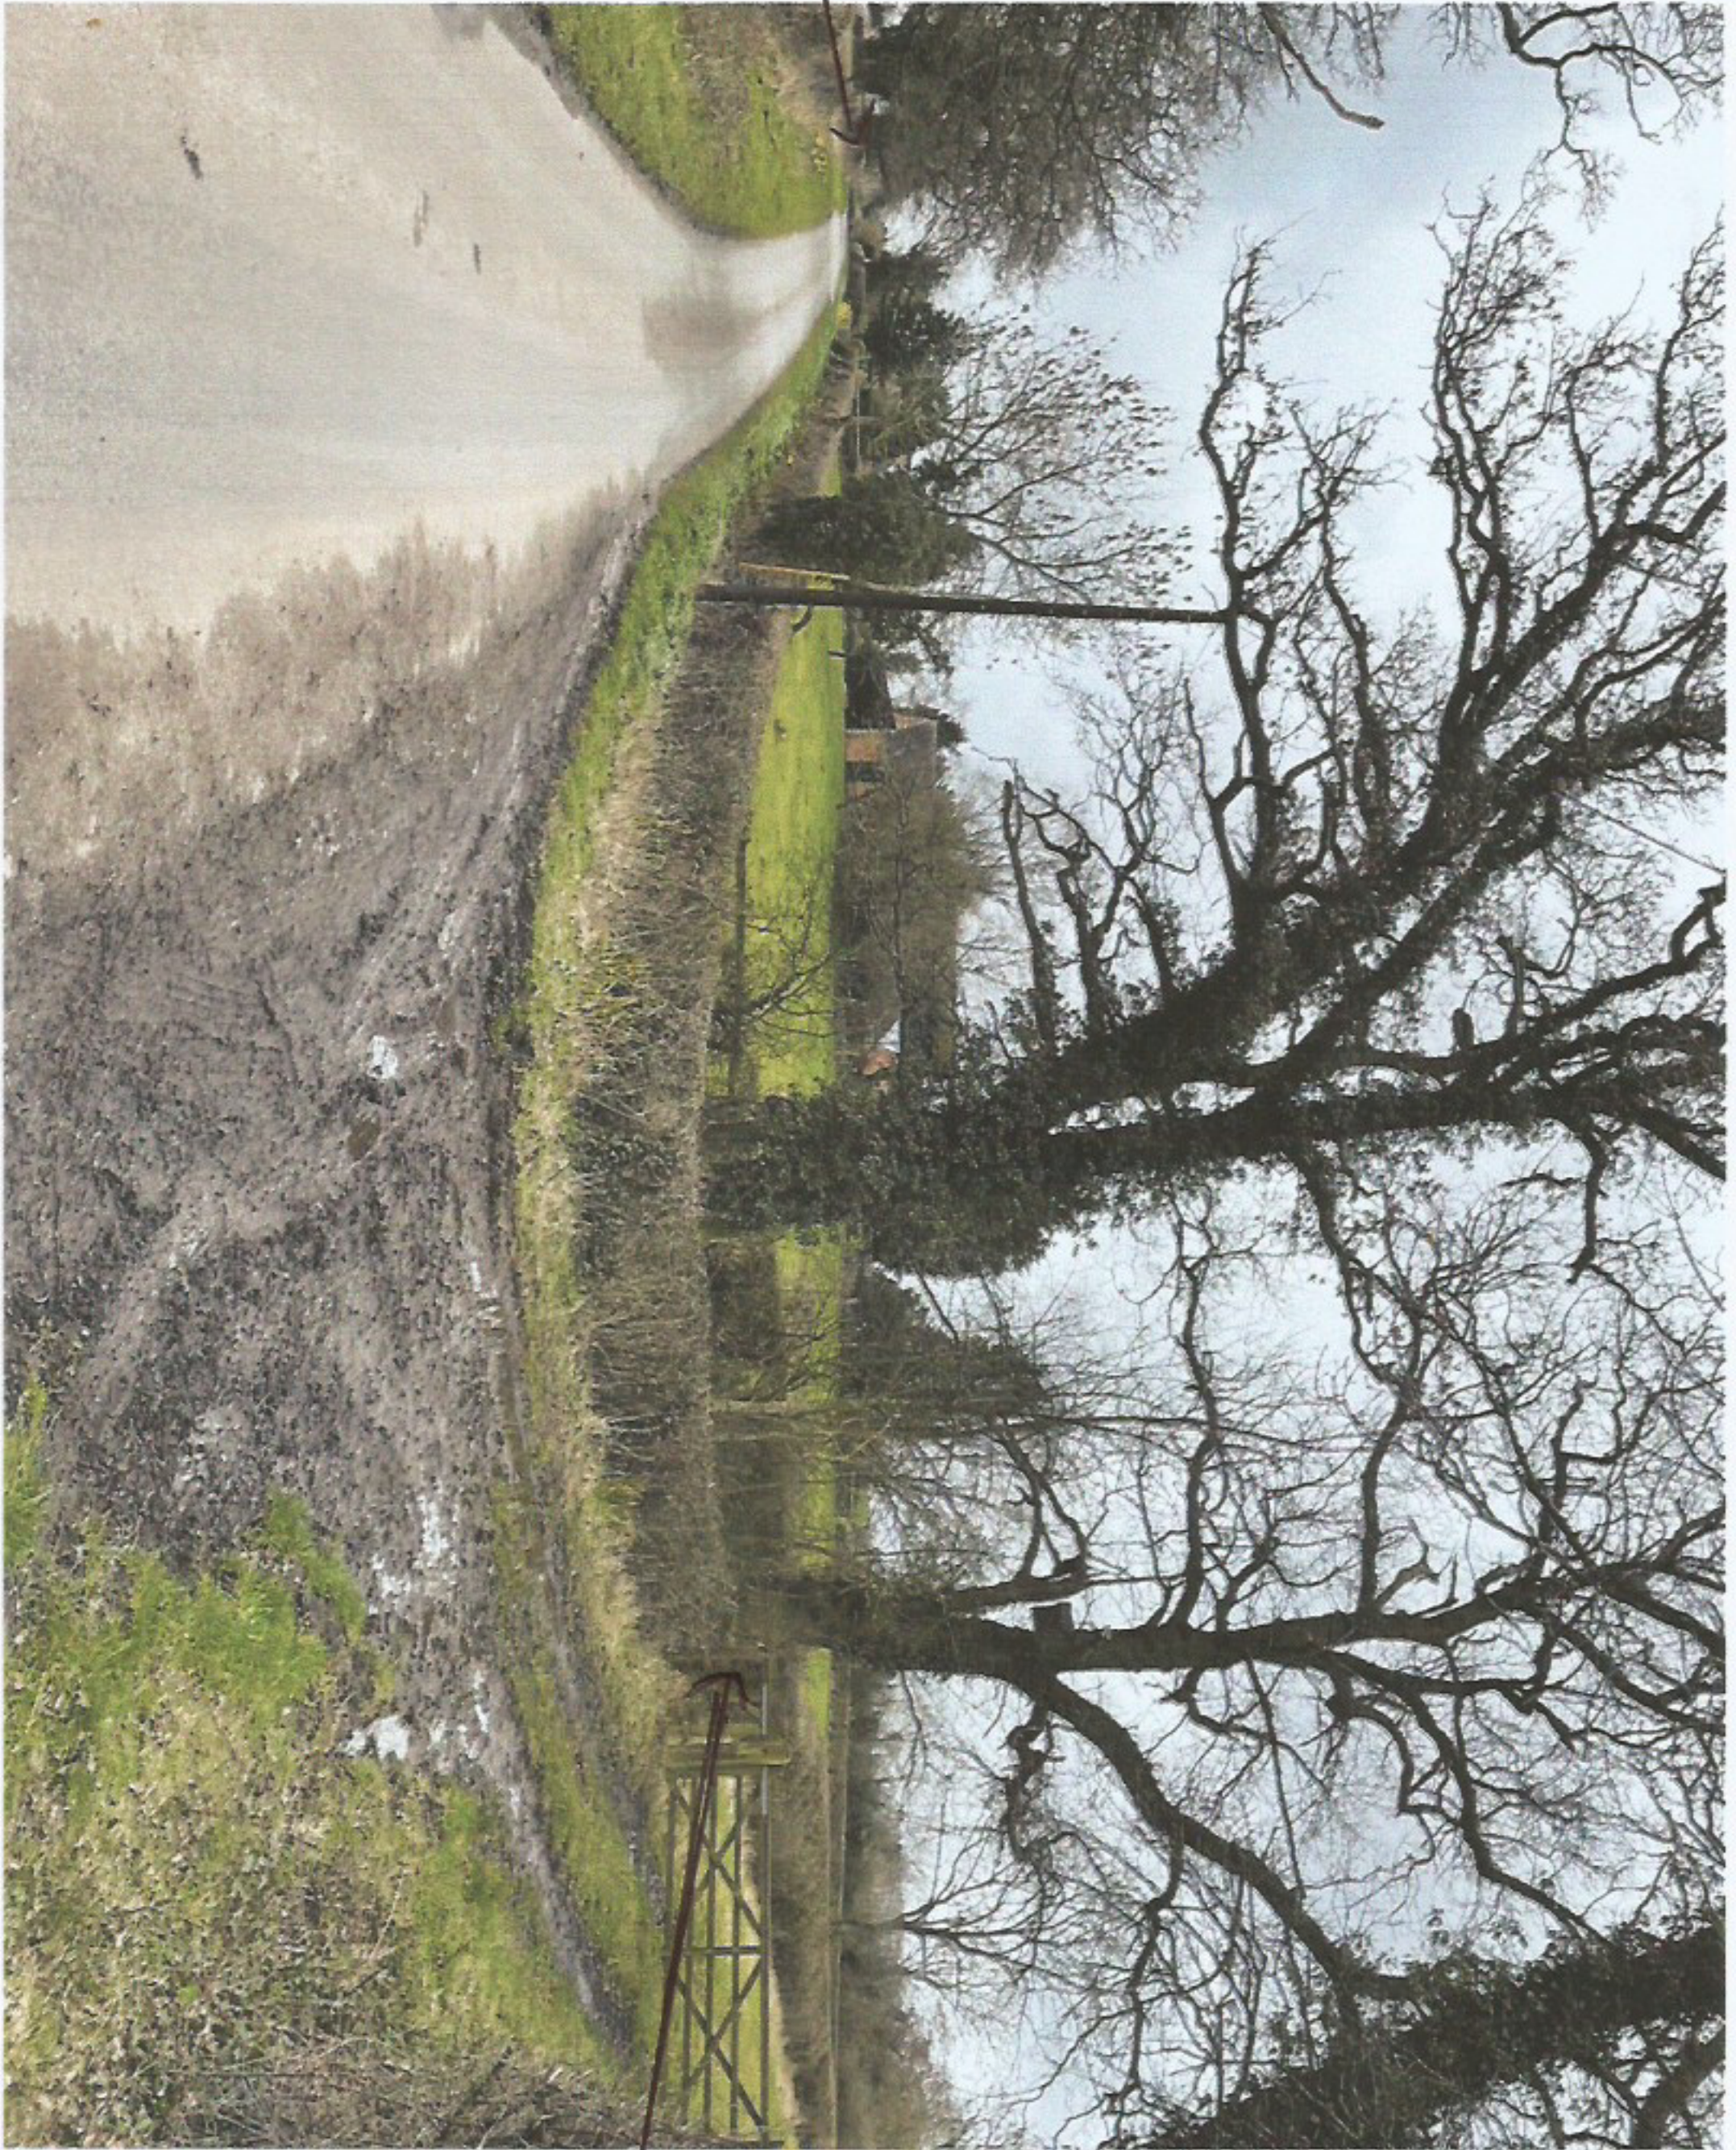

FOOT PATH
GATE