

404000

404100

404000

404100

308300


308300

308200

308200

308100

308100

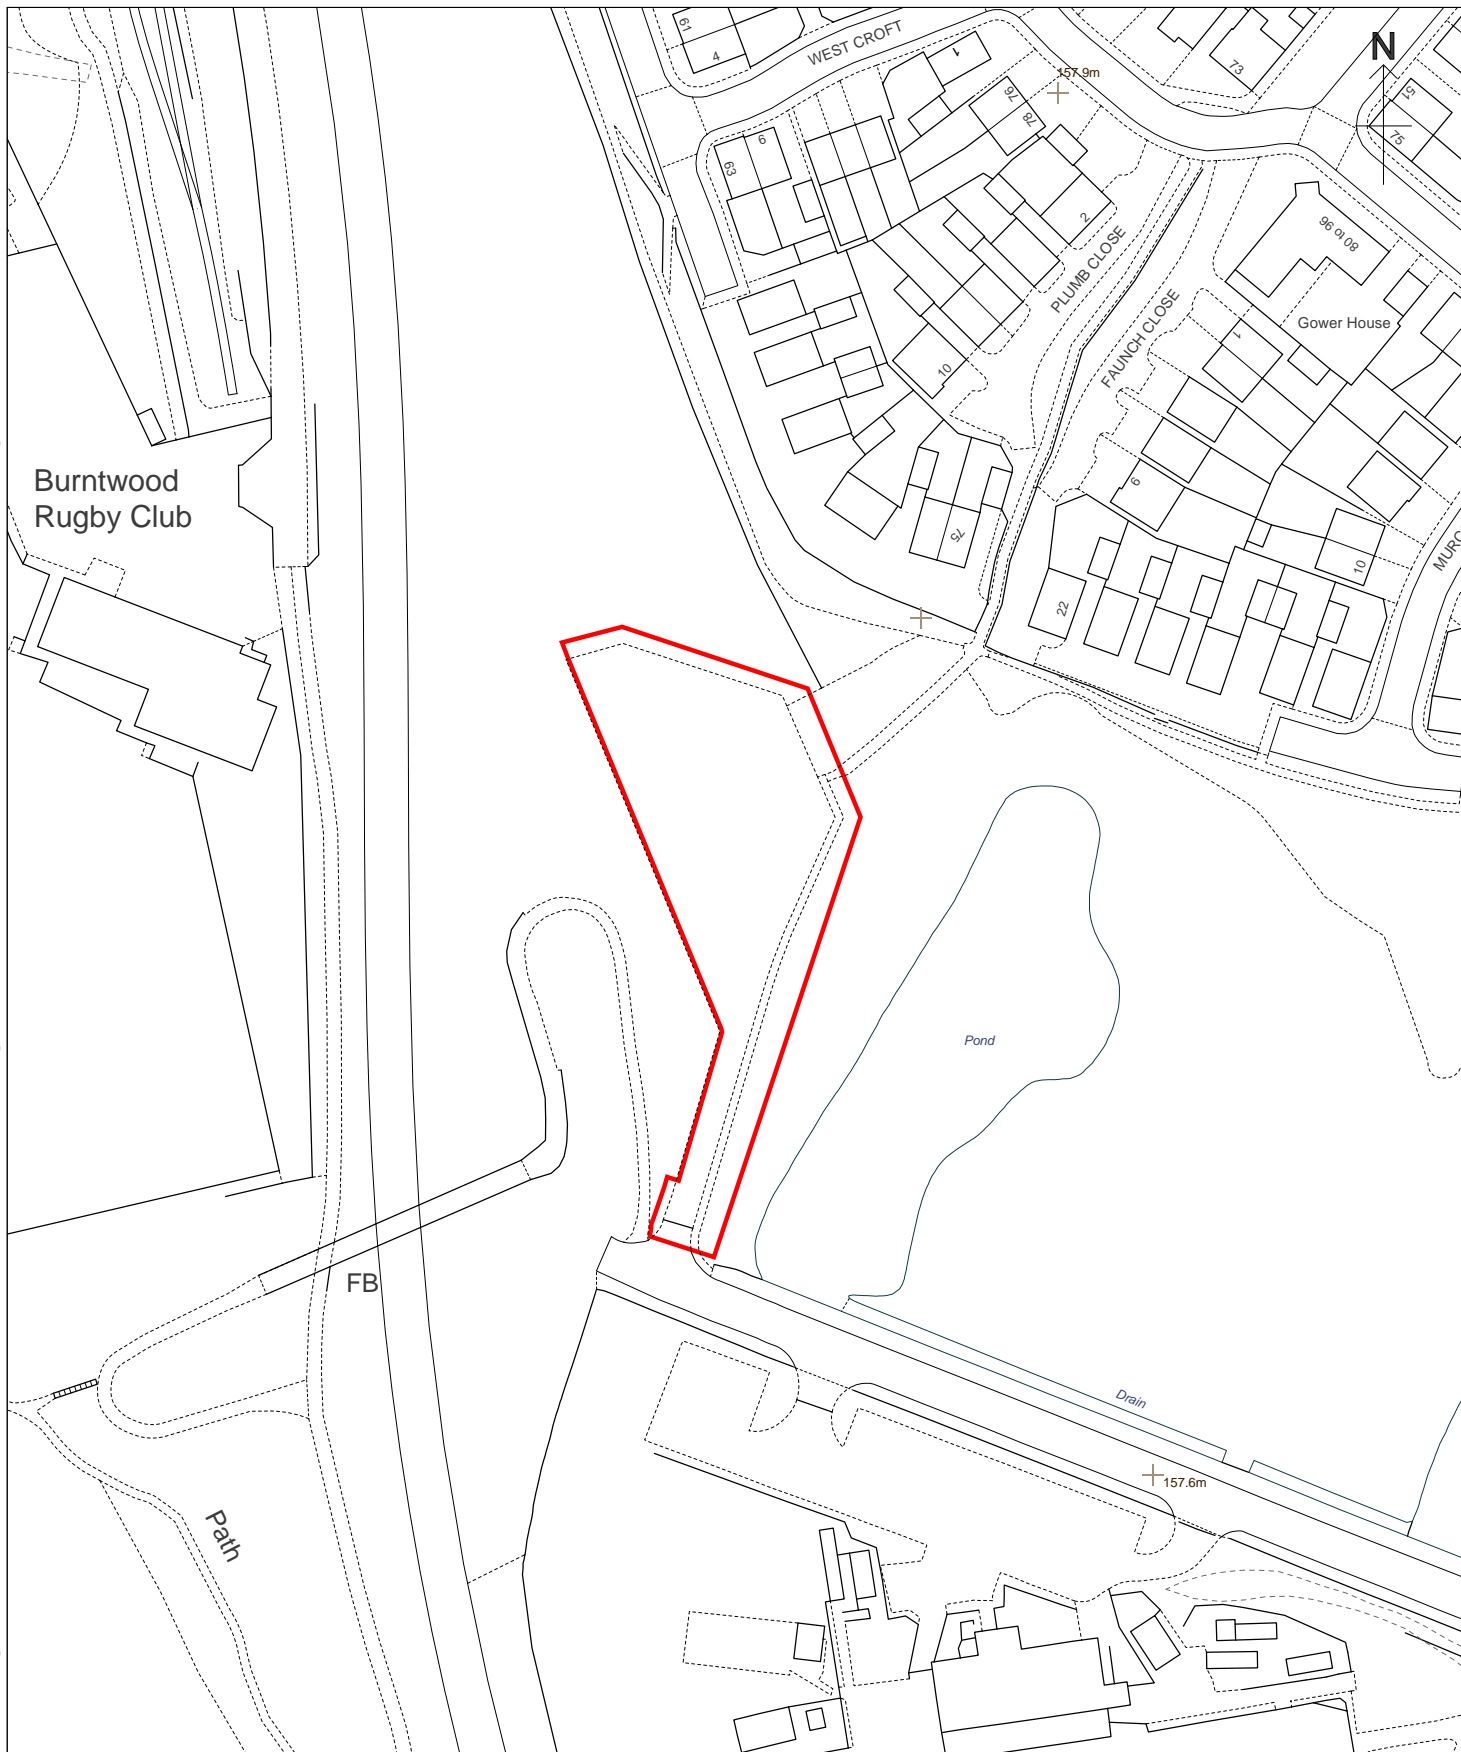

Scale: 1:1250

Paper Size : A4

Date: 16/12/2021

Plan Ref: 7246

Title:

Land at Church Street

Chasetown

Burntwood

WS7 3QL



Crown copyright and database rights 2021  
Ordnance Survey License Number 100019422