

0m 10m 20m 30m 40m 50m 60m 70m 80m 90m 100m
 1:1000 Ensure paper size and scaling correct before printing.





Staffordshire County Council
 Finance and Resources - Strategic Property
 Staffordshire Place 2, Tipping Street, Stafford, ST16 2DH
 0300 111 8000 contactus@staffordshire.gov.uk

Ref 72	Revision 04
Date 20/04/23	Scale 1:1000
Drawing No A	Paper Size A3
Title Springhead Primary School	
Kingsley Road, Talke Pits	
Stoke-on-Trent, ST7 1RA	

This product may include mapping data licensed from Ordnance Survey with the permission of the Controller of HM Stationery Office © Crown Copyright and/or database right 2023. All rights reserved. Licence Number 100019422

0m 10m 20m 30m 40m 50m
1:500 Ensure paper size and scaling correct before printing.

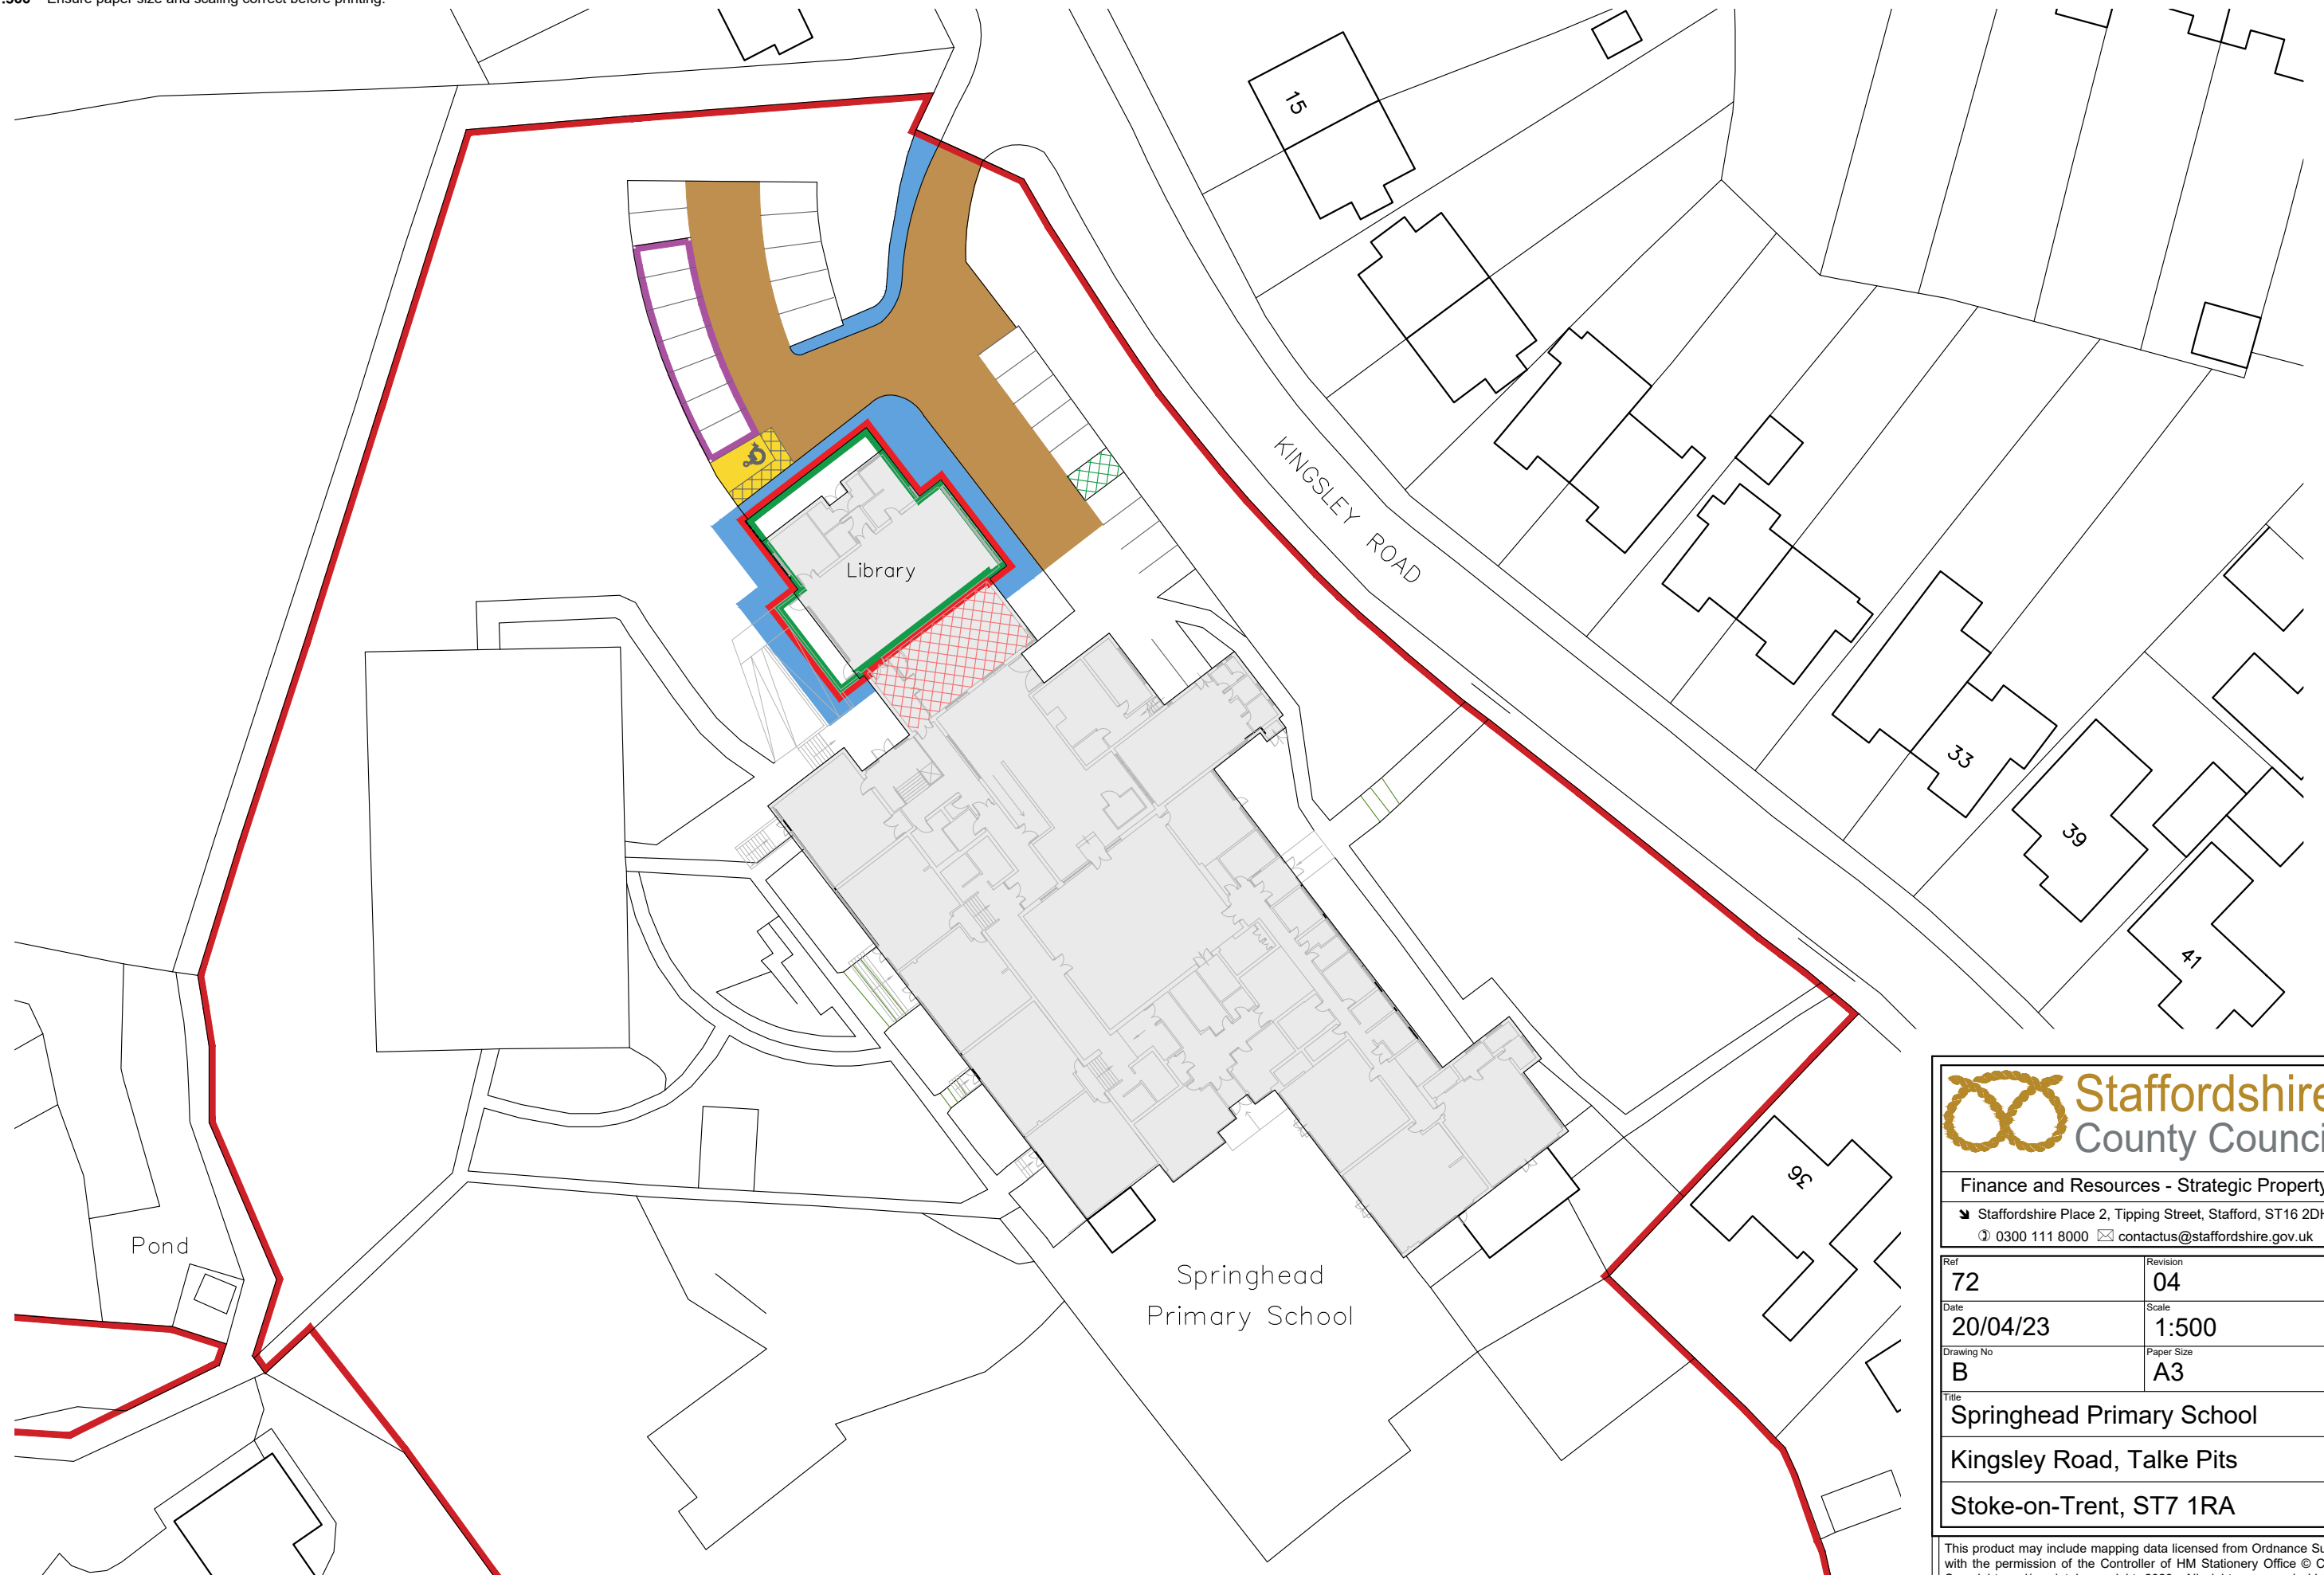

 **Staffordshire**
County Council

Finance and Resources - Strategic Property
Staffordshire Place 2, Tipping Street, Stafford, ST16 2DH
0300 111 8000 contactus@staffordshire.gov.uk

Ref	Revision
72	04
Date	Scale
20/04/23	1:500
Drawing No	Paper Size
B	A3
Title	
Springhead Primary School	
Kingsley Road, Talke Pits	
Stoke-on-Trent, ST7 1RA	

This product may include mapping data licensed from Ordnance Survey with the permission of the Controller of HM Stationery Office © Crown Copyright and/or database right 2023. All rights reserved. Licence Number 100019422