




Elevations from viewpoint A

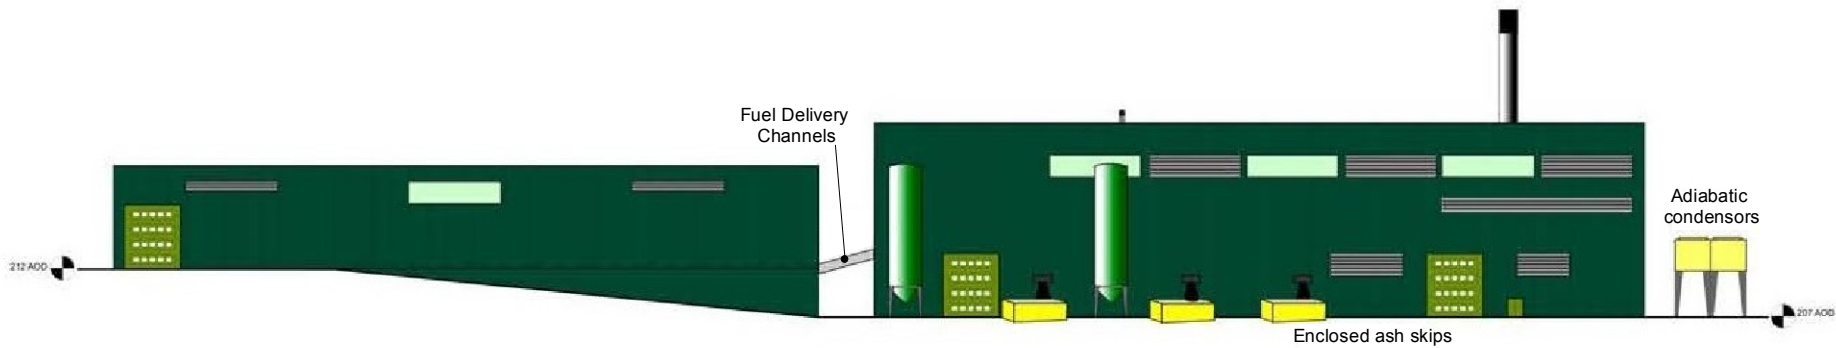


Elevations from viewpoint B

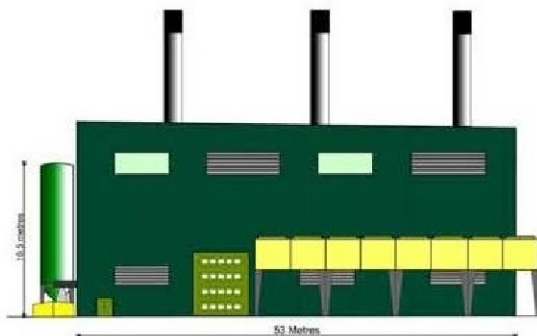

Elevations from viewpoint C

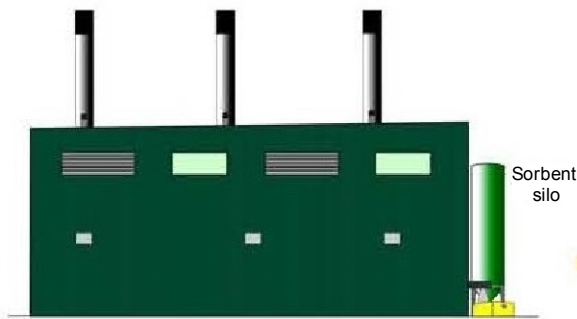

Elevations from viewpoint D

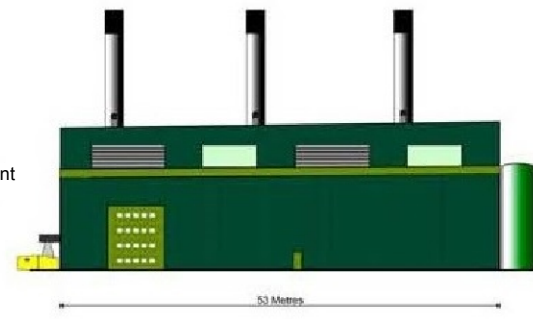

Elevations from viewpoint E

External finishes to be approved plastic coated steel panels coloured to match existing RAL 6003 Dark Green and BS 12 b 21 Moorland Green
 Windows to be polycarbonate sheeting in matching plastic coated frames. Louvres to colour coded to match the agreed plastic coated steel panels.

Plan 3 - Elevations



John Pointon and Sons. Planning application for a renewable energy facility to provide electricity and heat to existing industrial operations at the wider John Pointon's and Sons site, including regrading of existing embankments, John Pointon and Sons, Bones Lane, Cheddleton, Leek.

Date : 16/10/17 Scale at A4 : Not to Scale

O.S. Grid Ref : SK.975 504 File : SM.17/02/1138 W