


0m 50m 100m 150m 200m 250m

1:2500 For guidance only. Ensure paper size and scaling correct before printing.

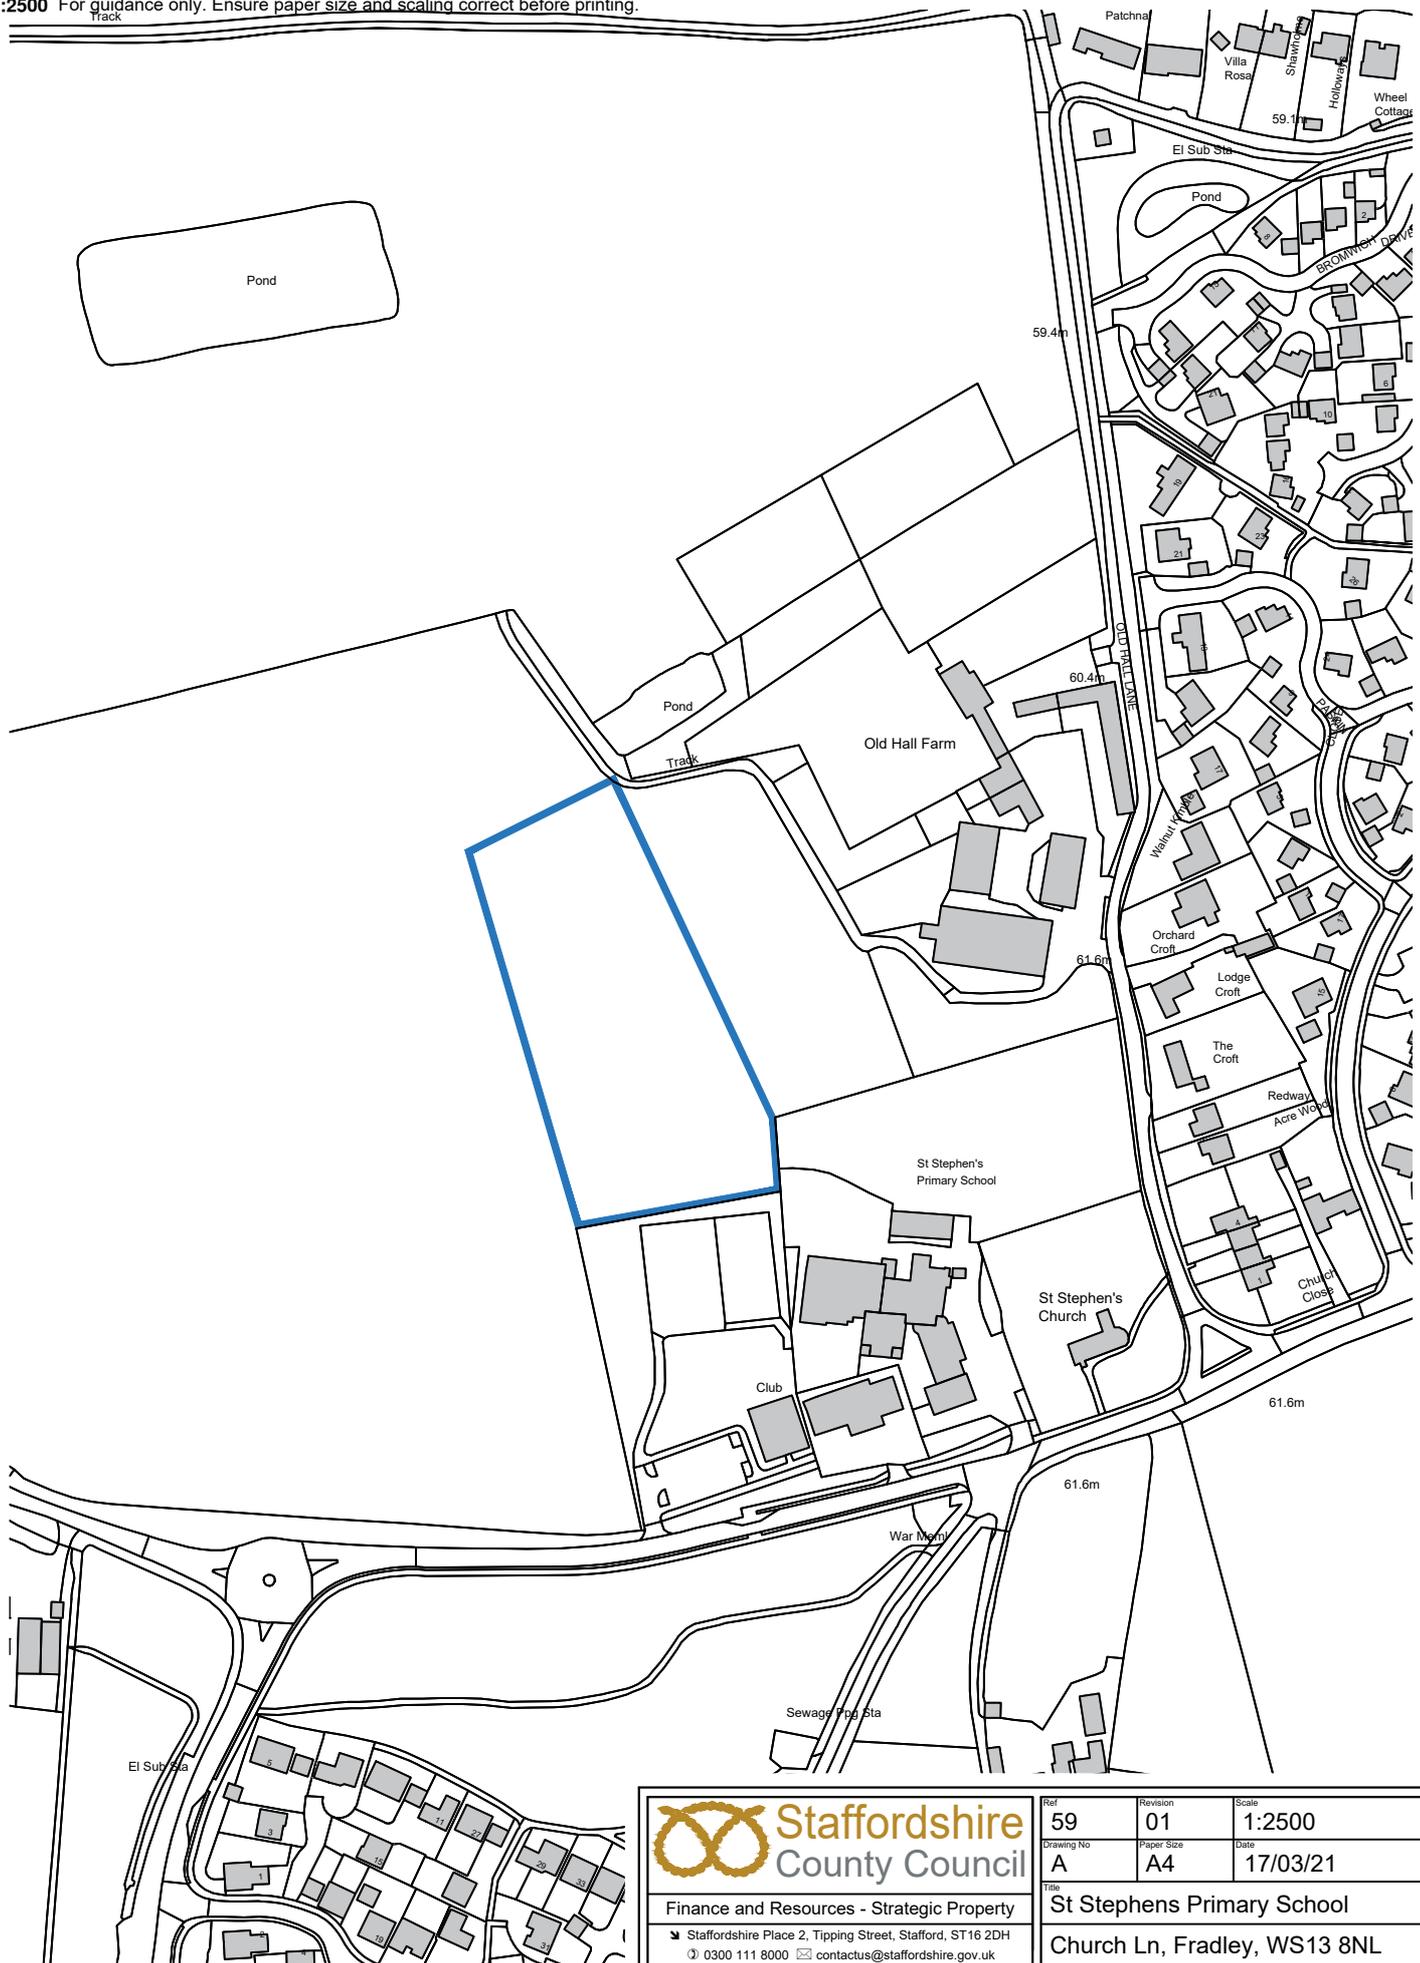

**Staffordshire**  
County Council

Finance and Resources - Strategic Property  
 Staffordshire Place 2, Tipping Street, Stafford, ST16 2DH  
 0300 111 8000 contactus@staffordshire.gov.uk

Ref 59	Revision 01	Scale 1:2500
Drawing No A	Paper Size A4	Date 17/03/21
Title St Stephens Primary School Church Ln, Fradley, WS13 8NL		