
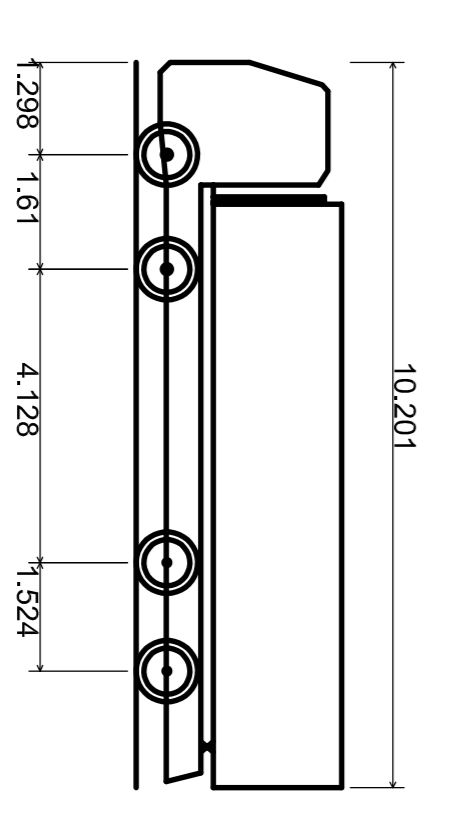


Notes:

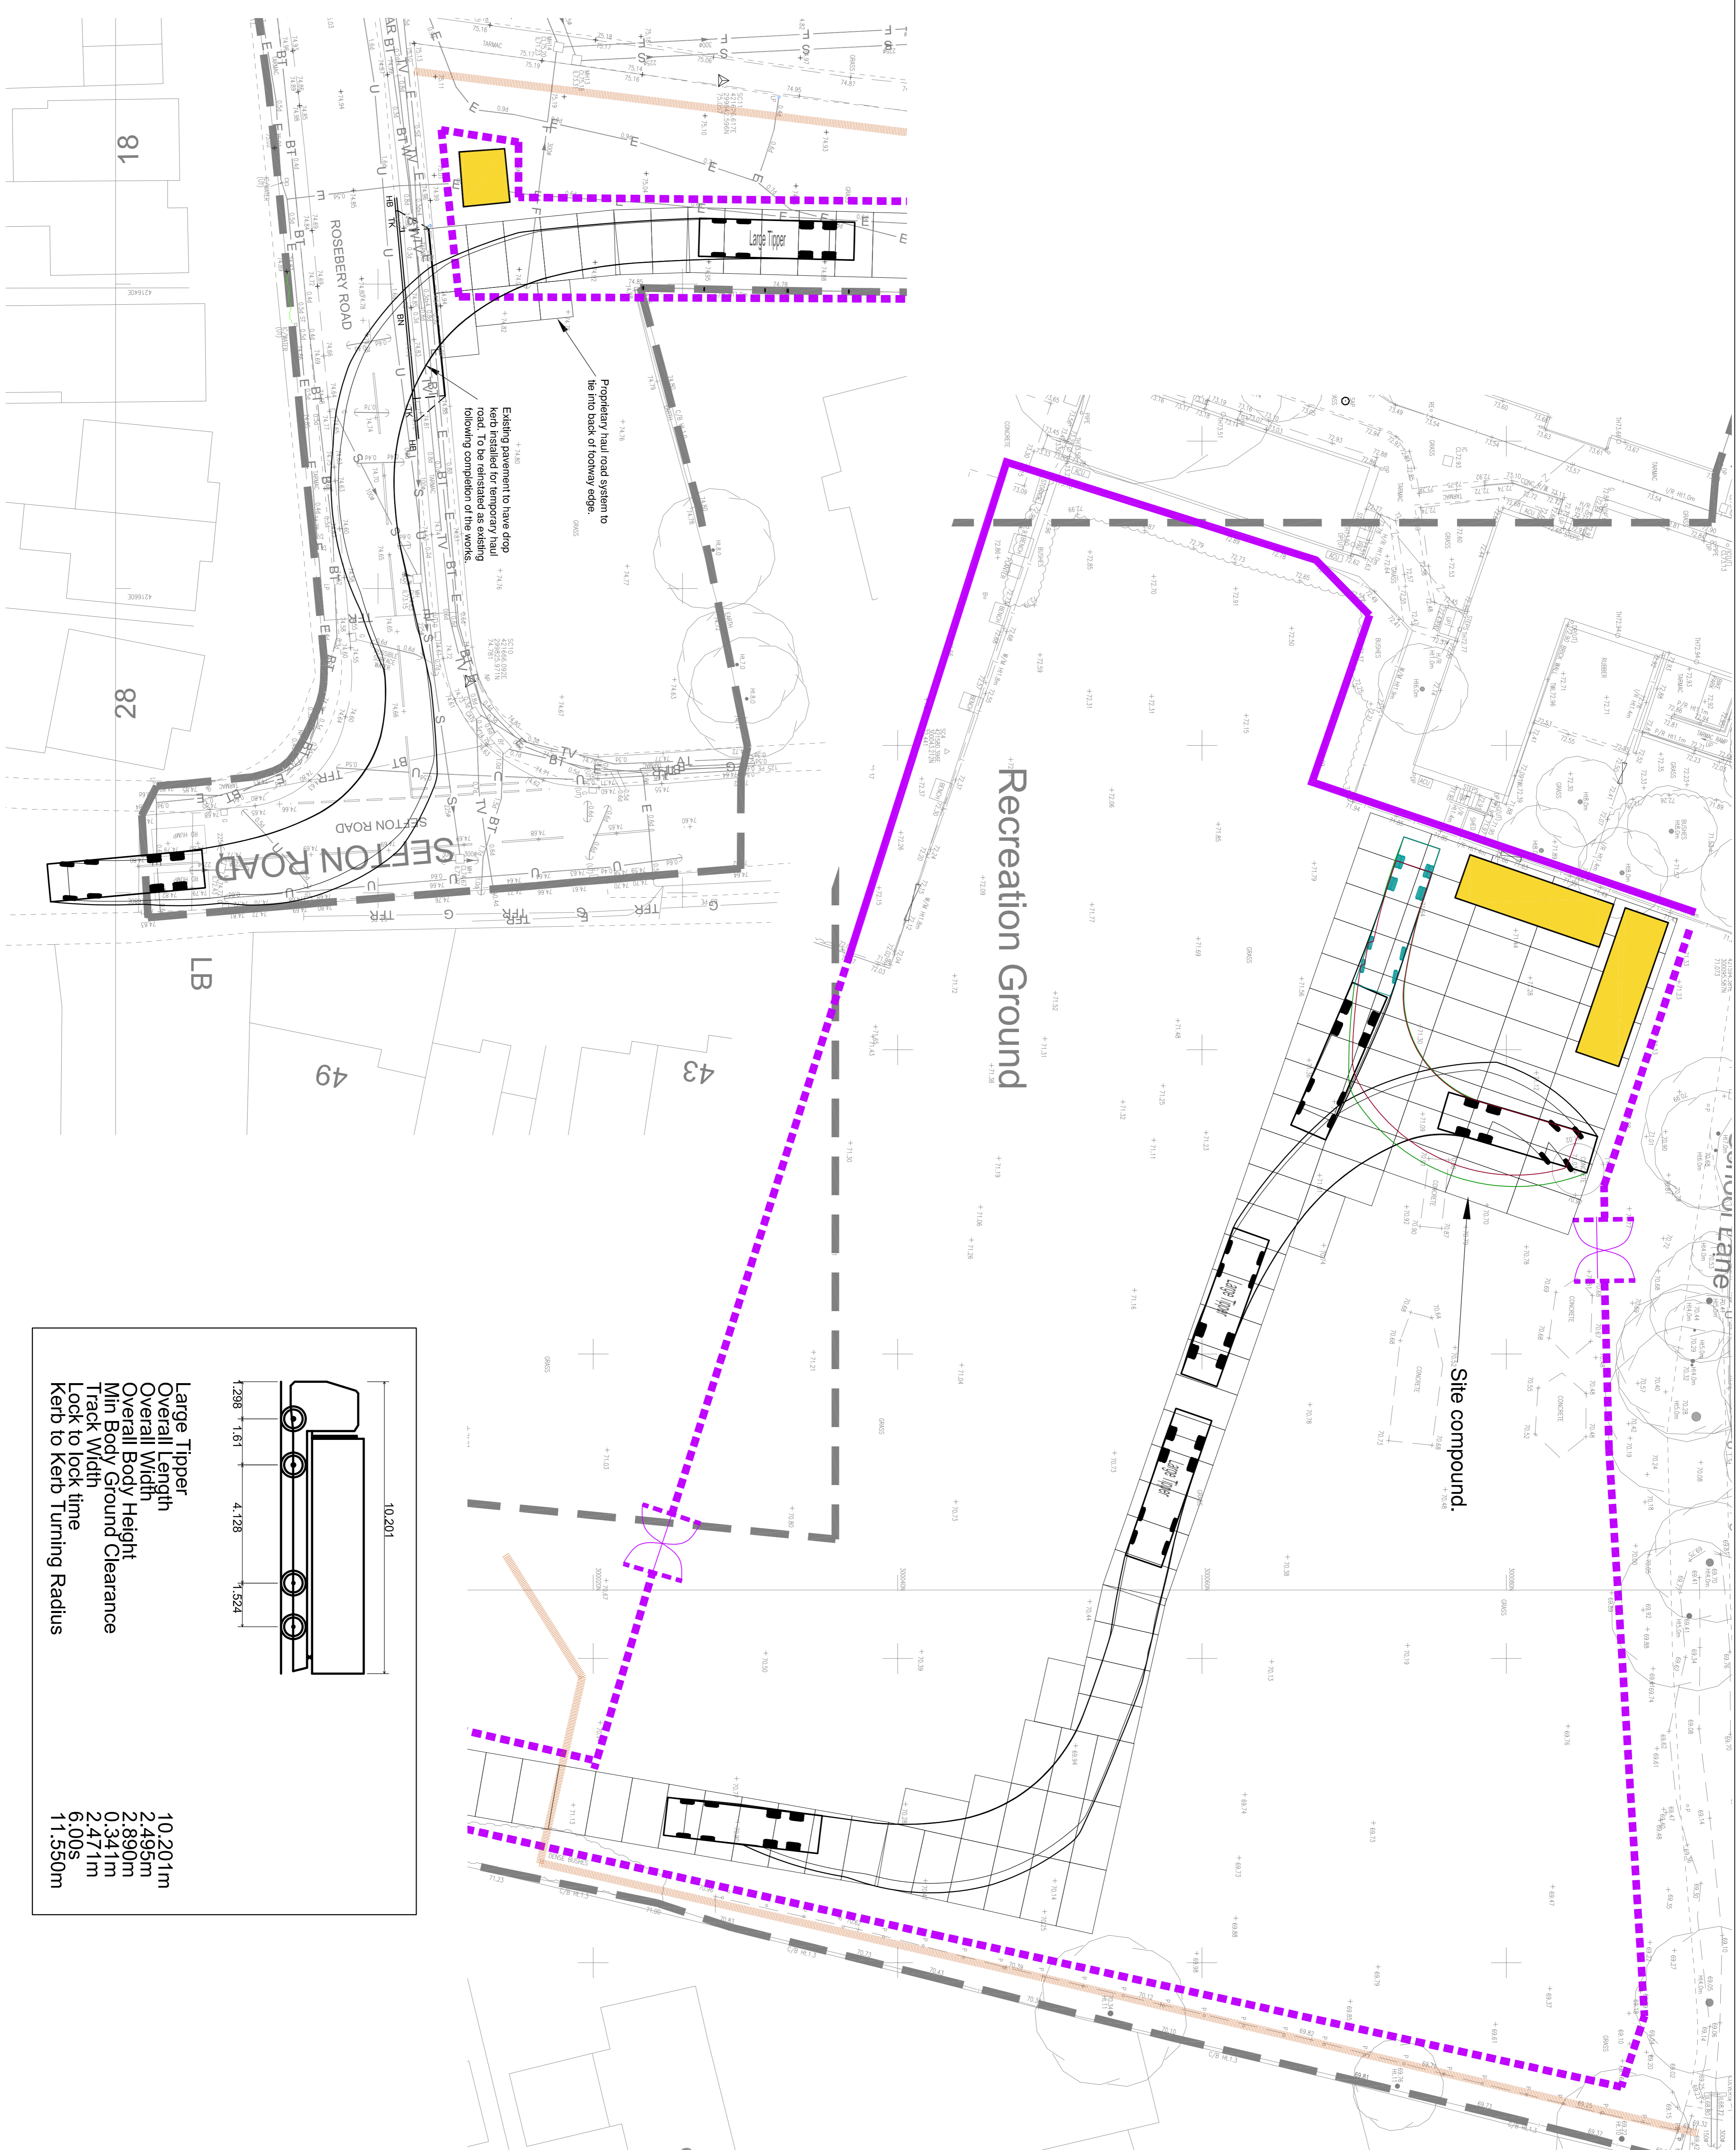

Large Tipper
 Overall Length 10.201m
 Overall Width 2.495m
 Min Body Height 0.341m
 Track Width 2.471m
 Lock to lock time 6.00s
 Kerb to Kerb Turning Radius 11.550m

PRELIMINARY

NO	STATUS / REVISION	DESCRIPTION	DRAWN	CHECKED	DATE
2	TRIGGERED BY REVISED AND		EH	MD	20/06/19
1	PRELIMINARY/ISSUE		MD	MD	12/06/19

CLIENT
Midas Construction

ARCHITECT
Stride Treglown

PROJECT TITLE
Doosthill Primary Academy

DRAWING TITLE
Proposed Haul Road Tracking Out

SCALE
1:200

DRAWN BY
EH

CHECKED BY
MD

DATE
Jun-19

PROJECT INFORMATION
PROJECT: DOOSTHILL ZONE LEVEL TYPE: ROAD DRAWING NO: STATUS: REV: DPS CA 00 XXDR C 203 P 02

Company Information:
Clegg Associates
 CIVIL AND STRUCTURAL CONSULTING ENGINEERS
 Clegg Associates Ltd
 Byer Ash Business Park
 Trowbridge
 Wiltshire
 BA14 8HE
 www.cleggassociates.co.uk
 Tel: 01225 541088